



Exterior & Interior Renders

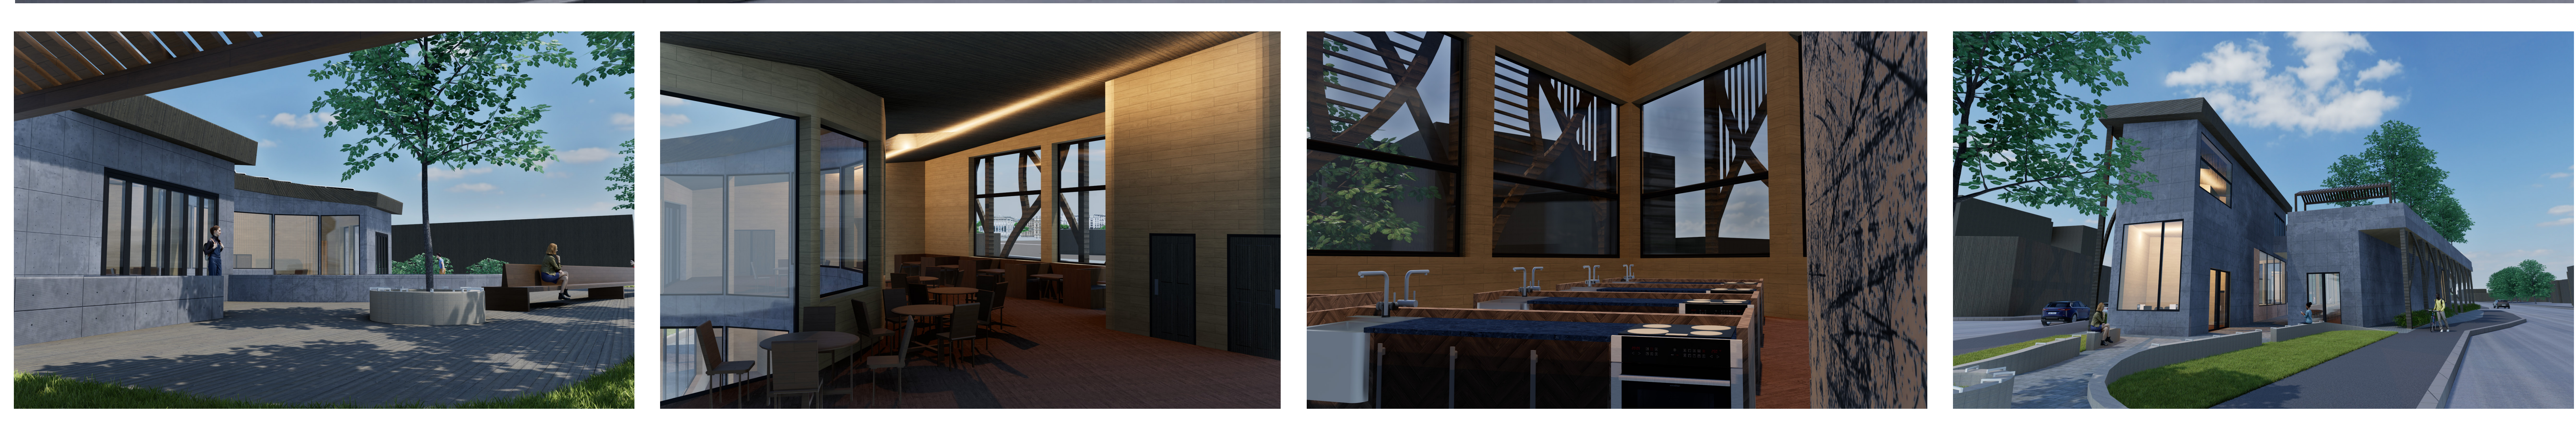


Section B-B with Construction Details & Sustainable Strategies


Section B-B 1:100 @ A1

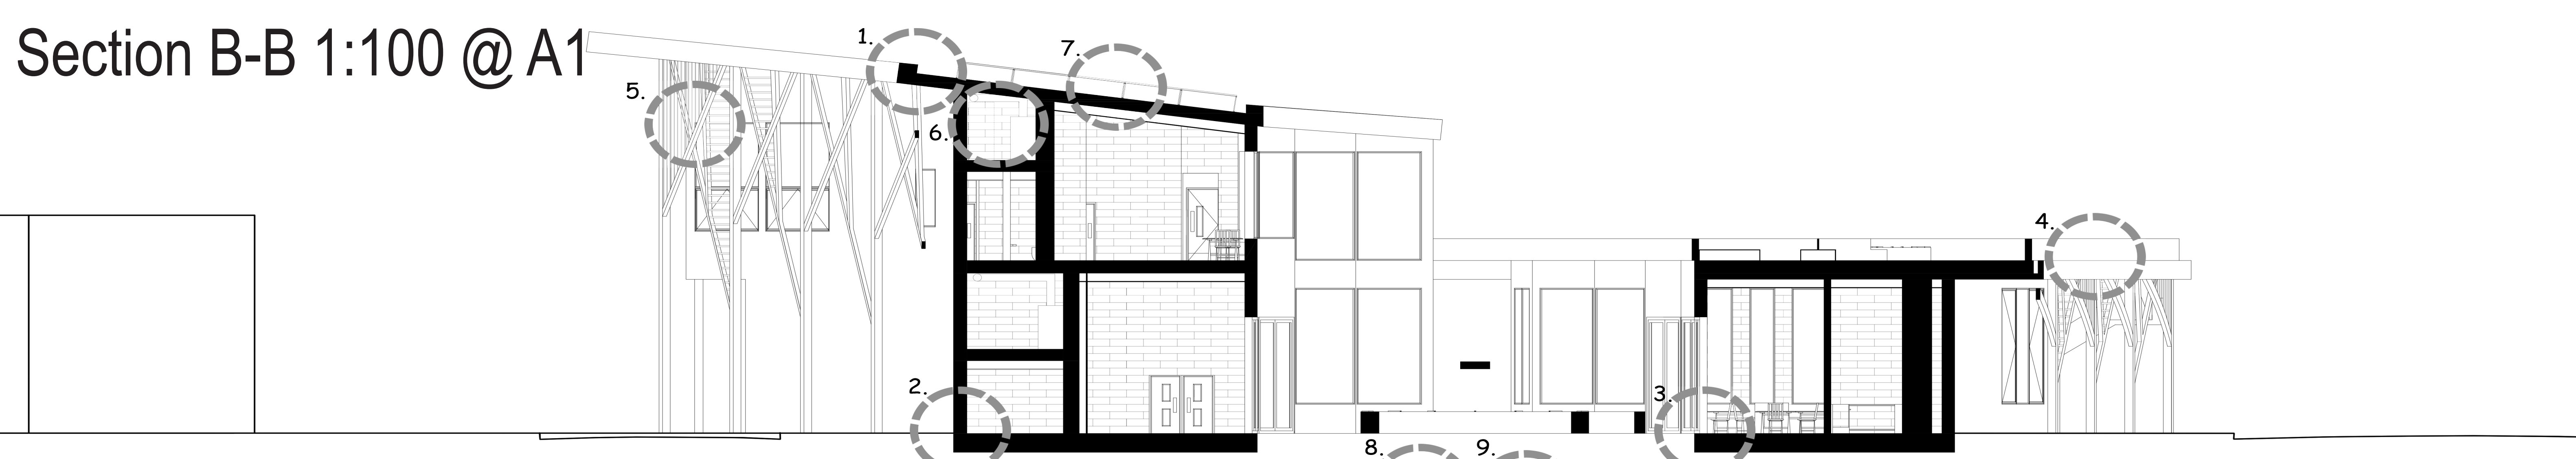


1. Green Roof Detail 1:5 @ A2

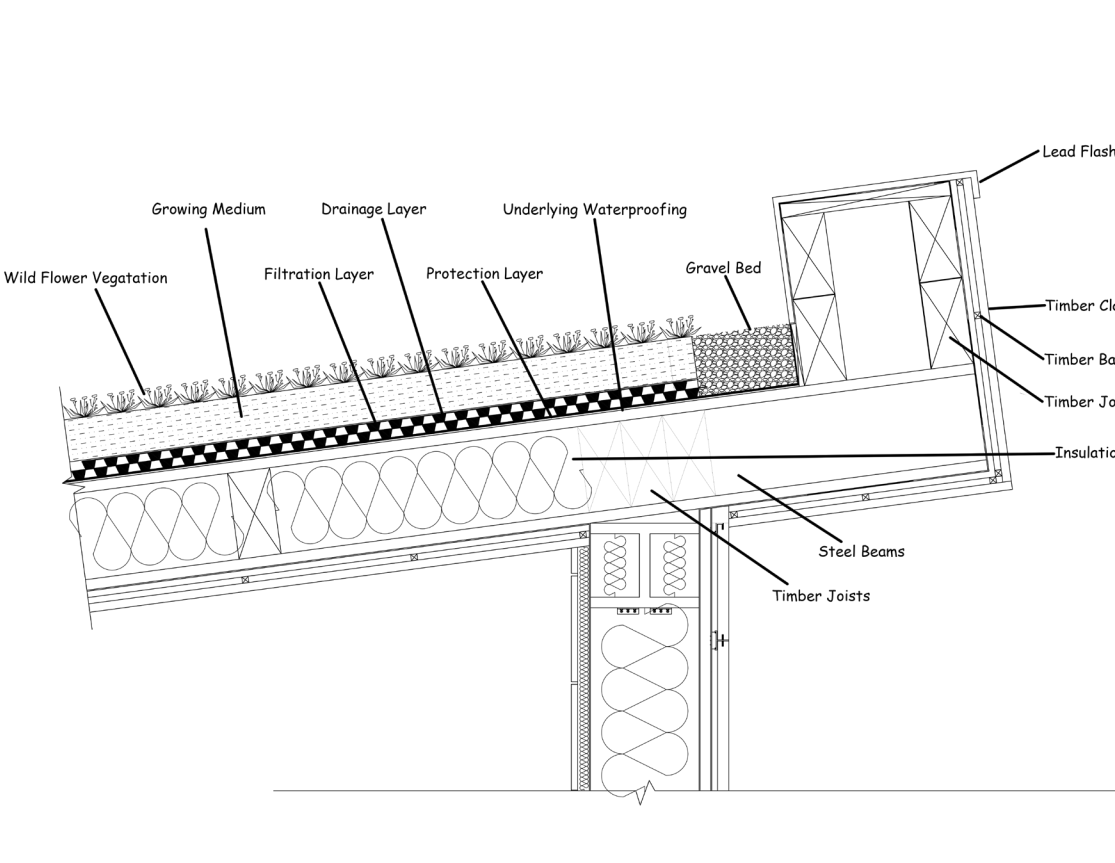


2. Exterior Wall Detail 1:5 @ A2

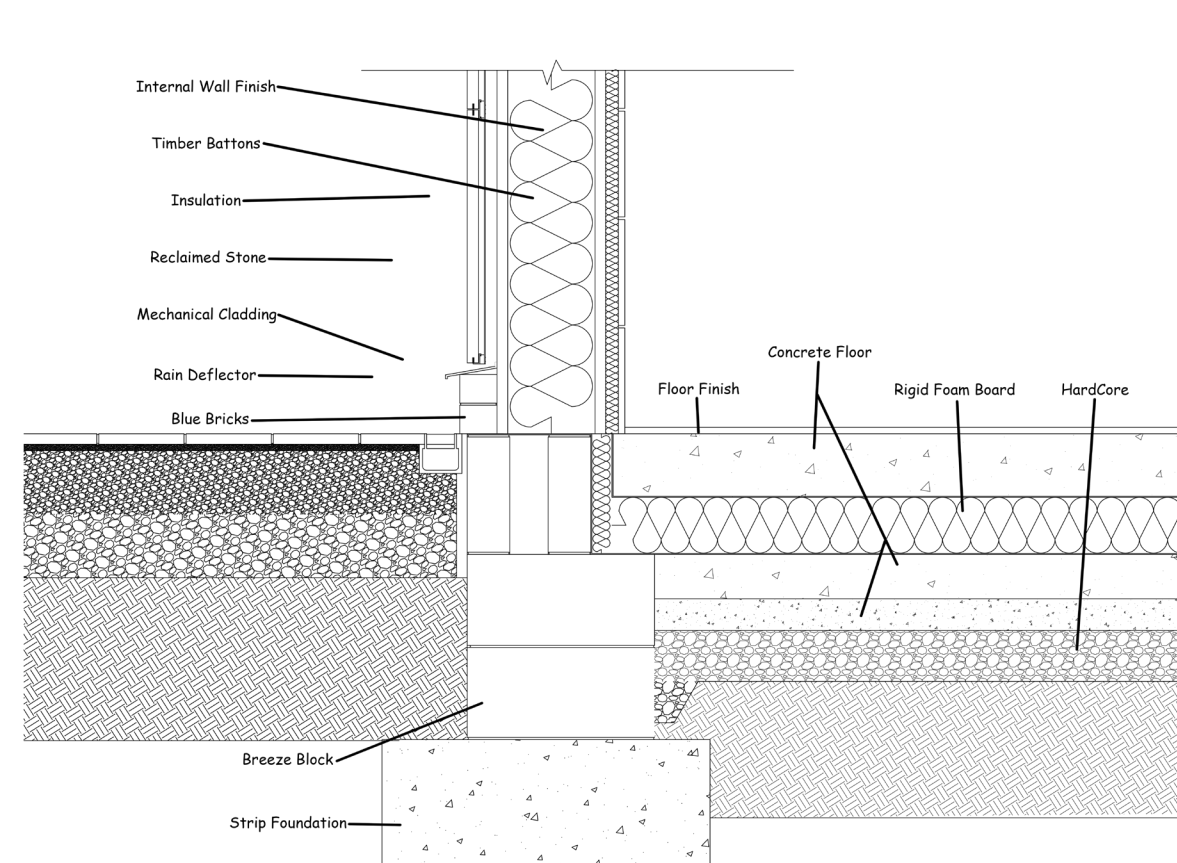

3. Bifold Door Detail 1:5 @ A2

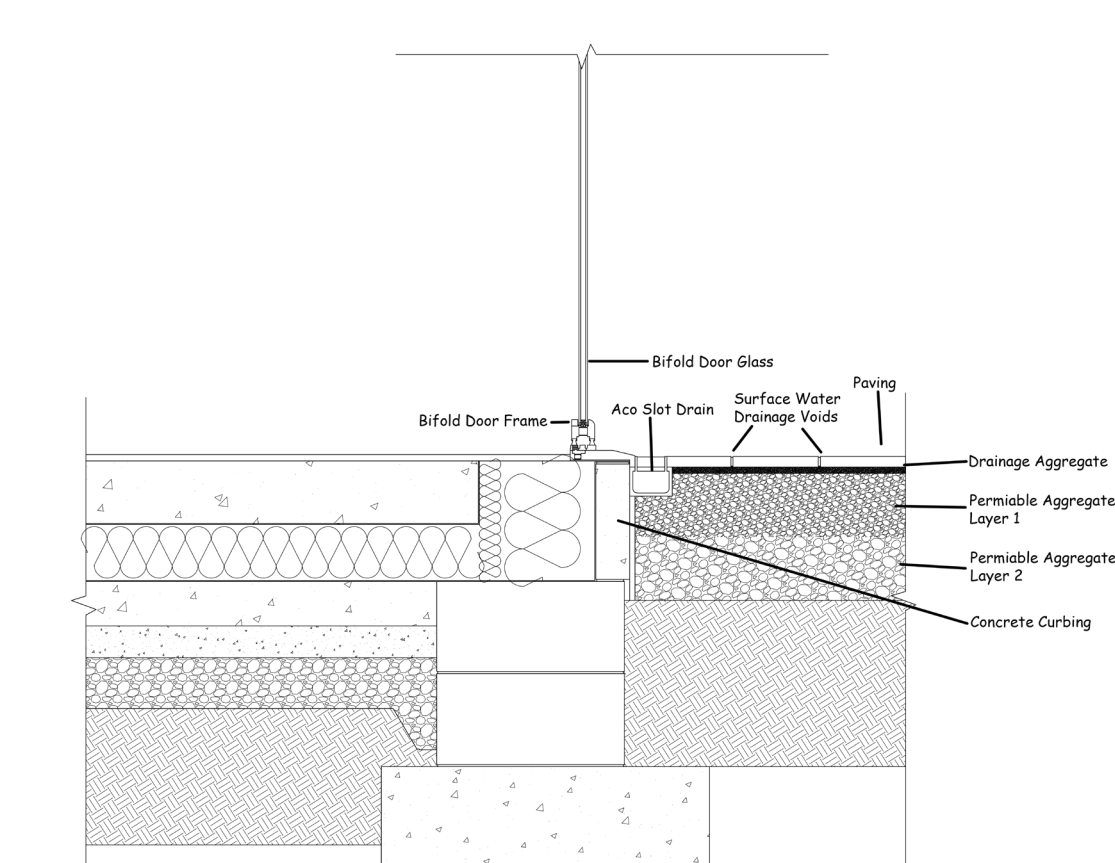


4. Rainpipe Detail 1:5 @ A2

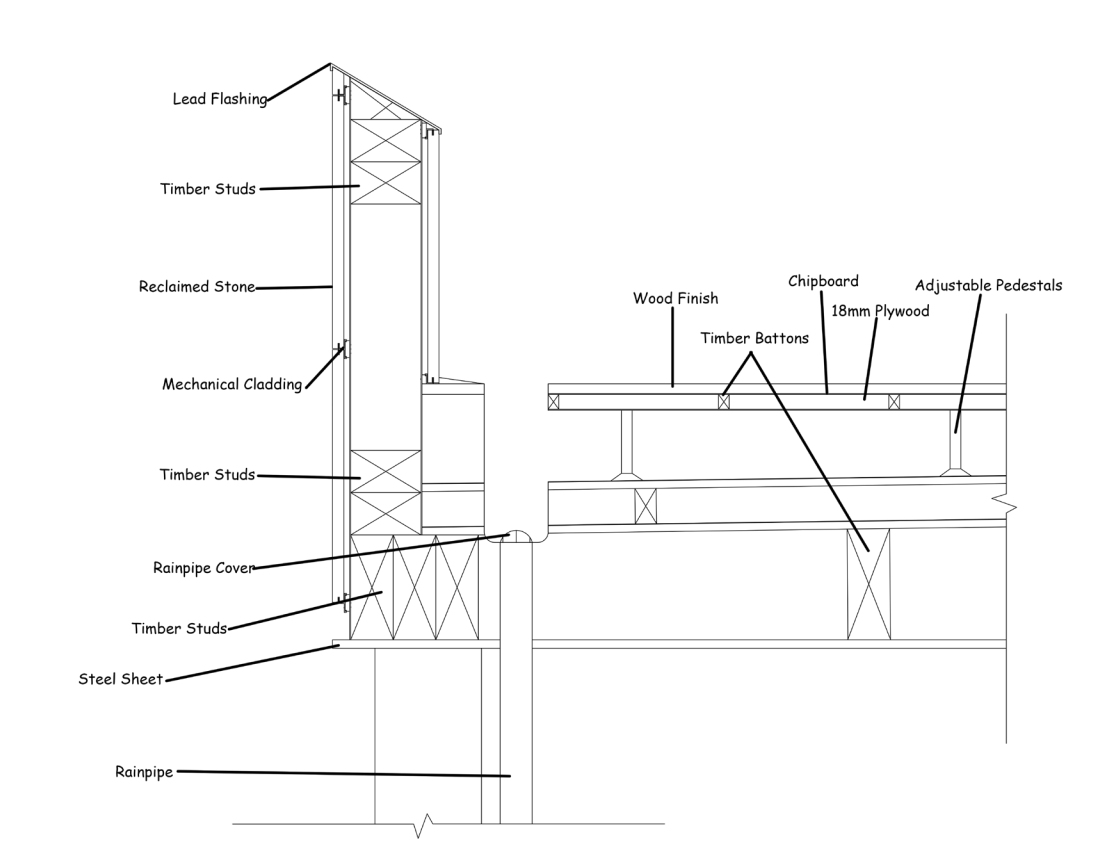


5. Solar Shading




6. Mechanical Ventilation

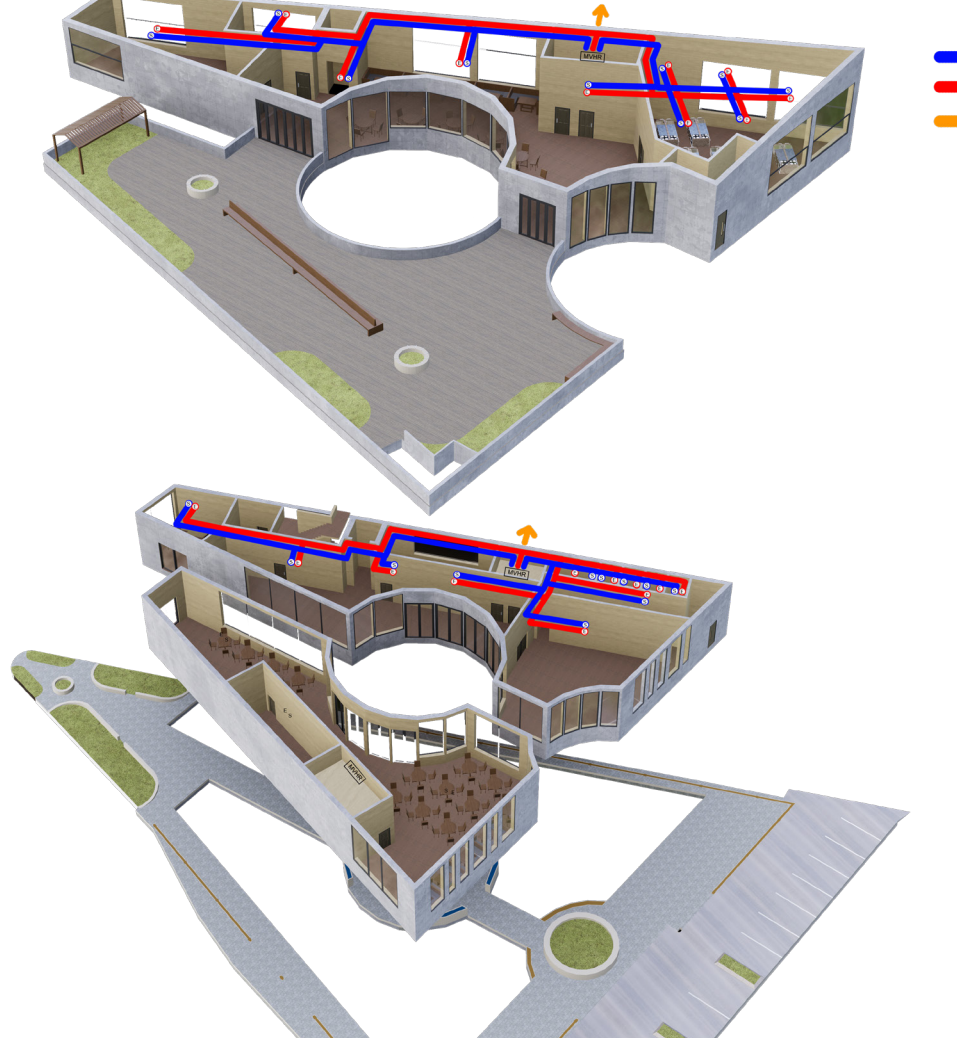


7. Solar Panel Array

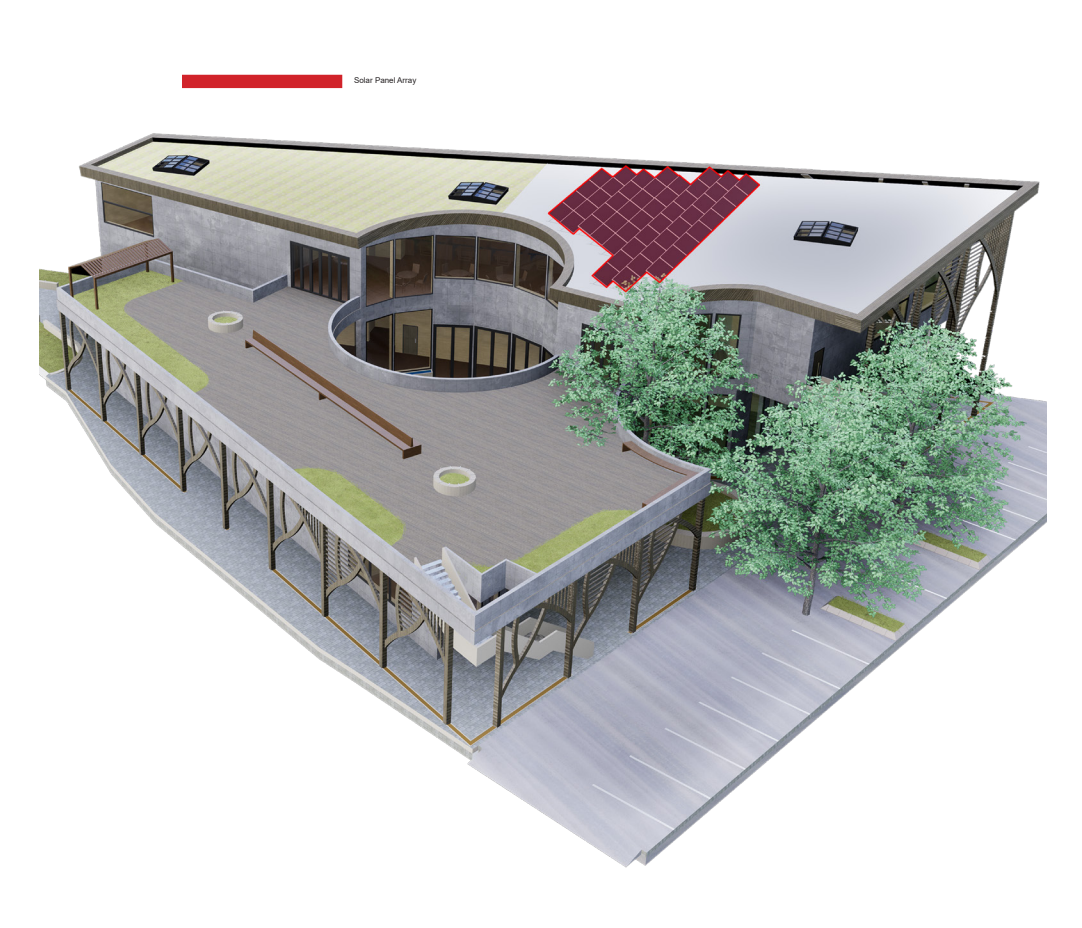


8. Rainwater Collection

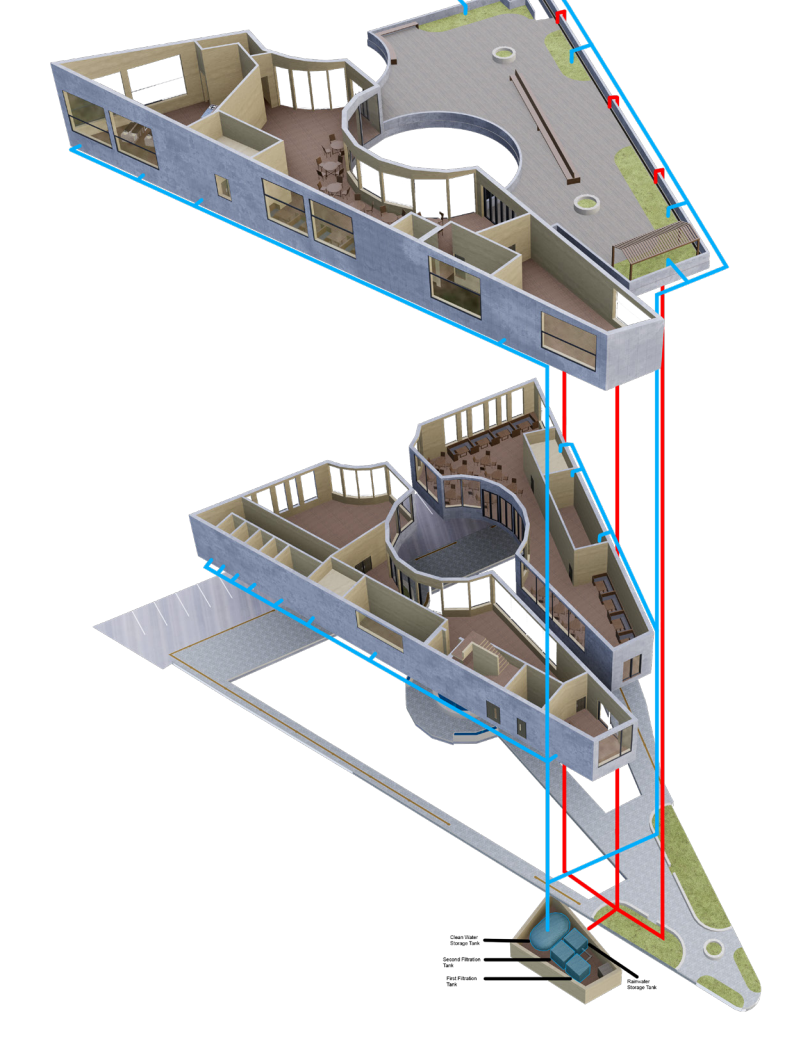

9. Ground Source Heat Pump

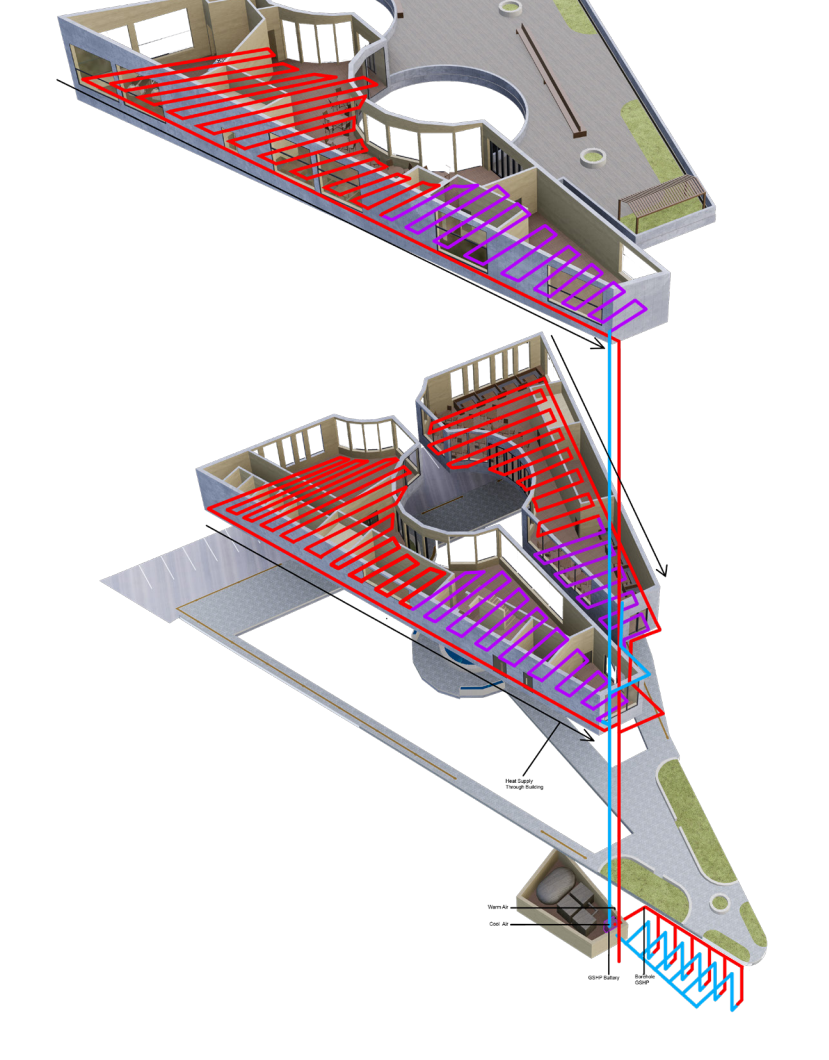


Exploded Isometric

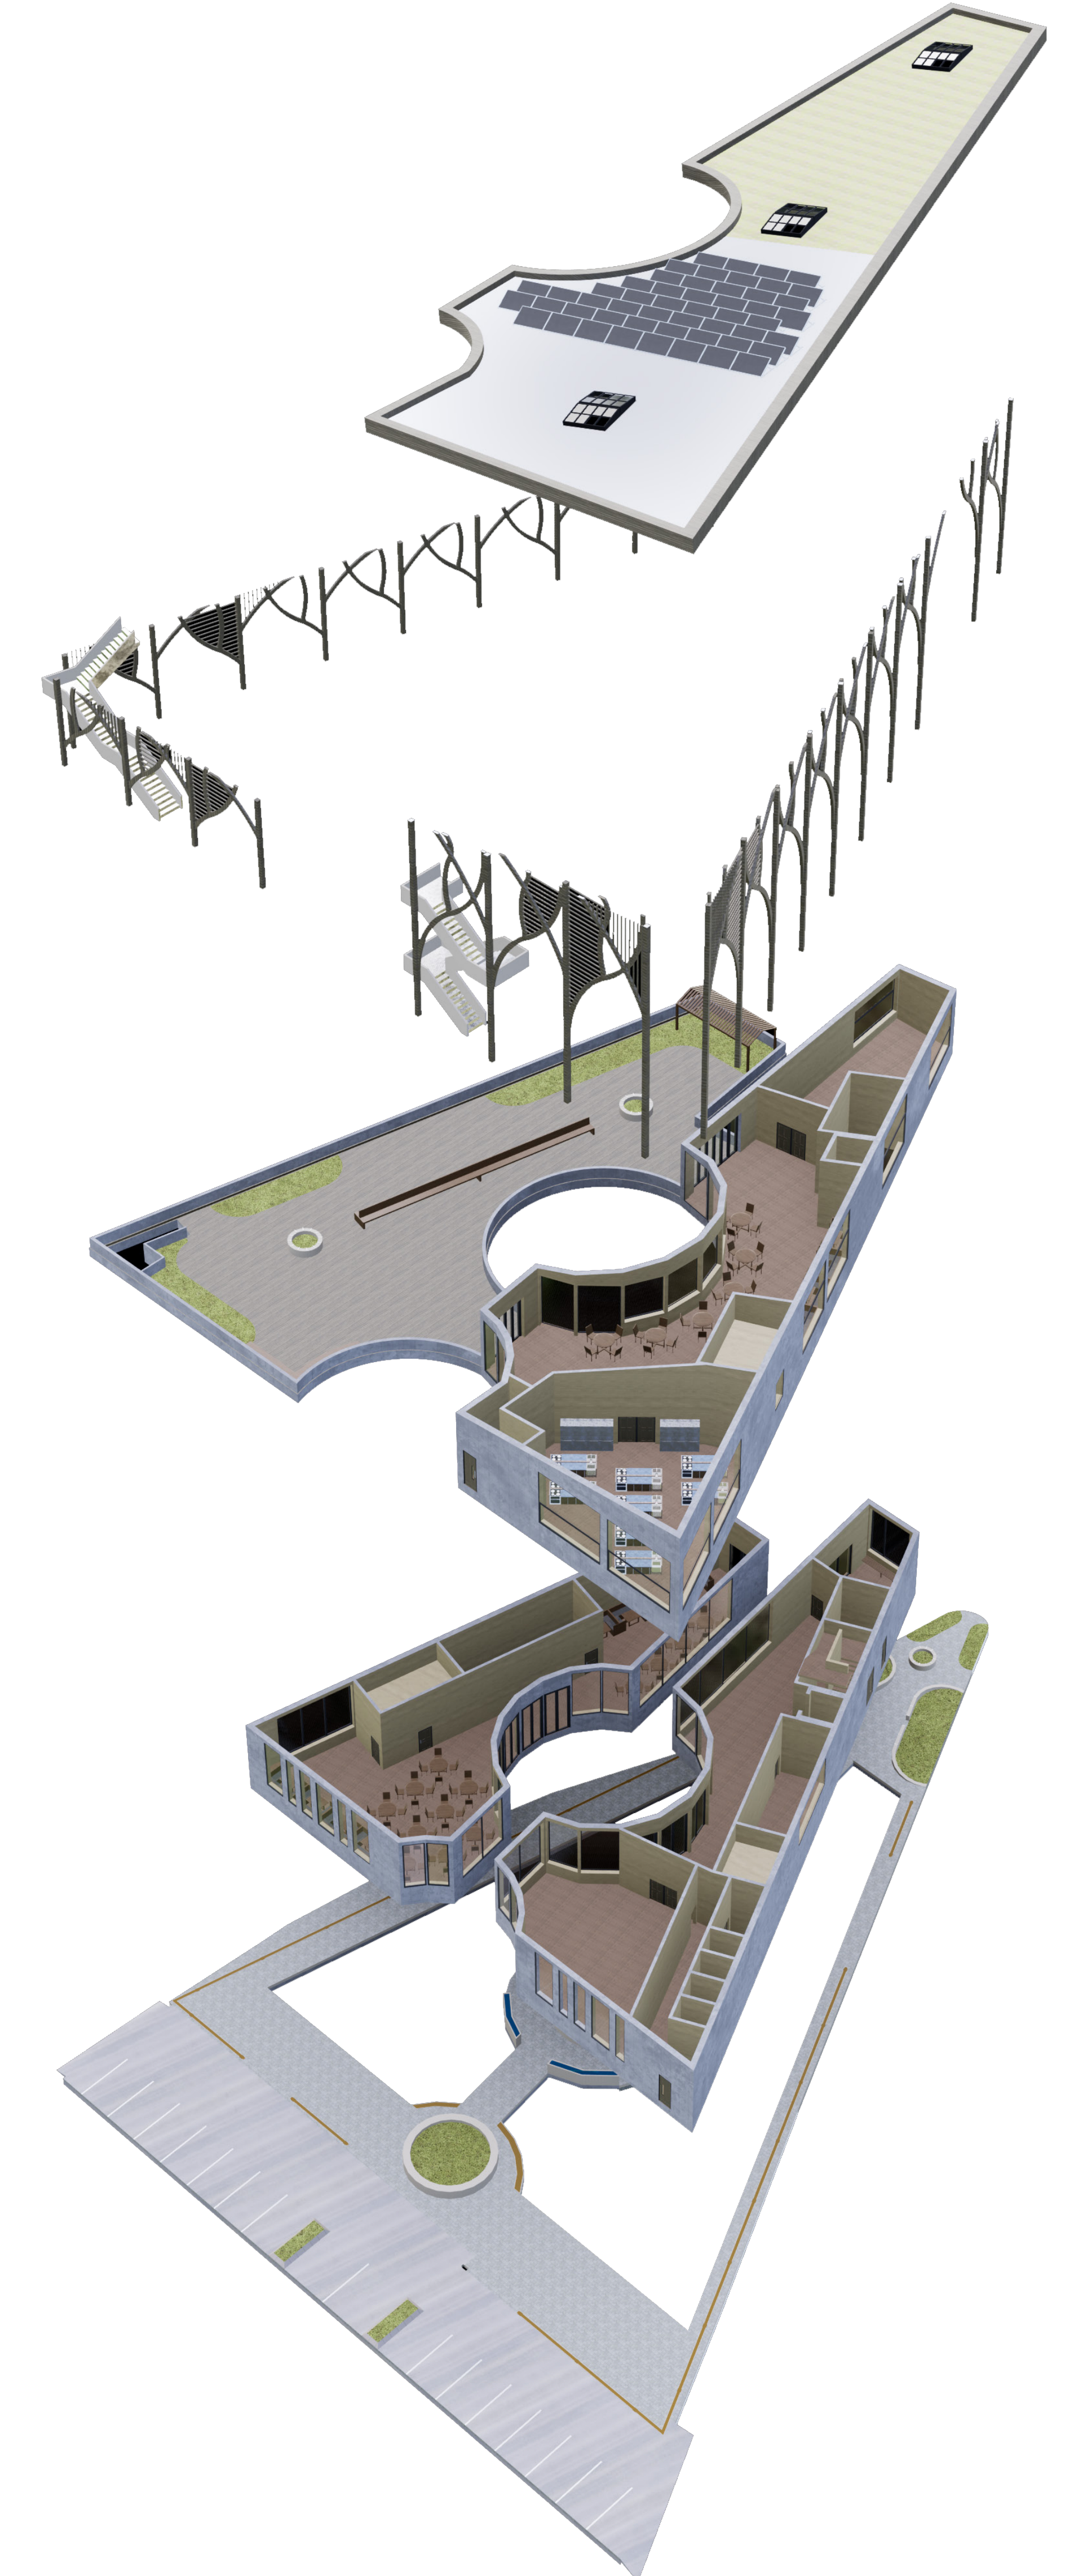


Structural Details


Exoskeleton 3D Fitting

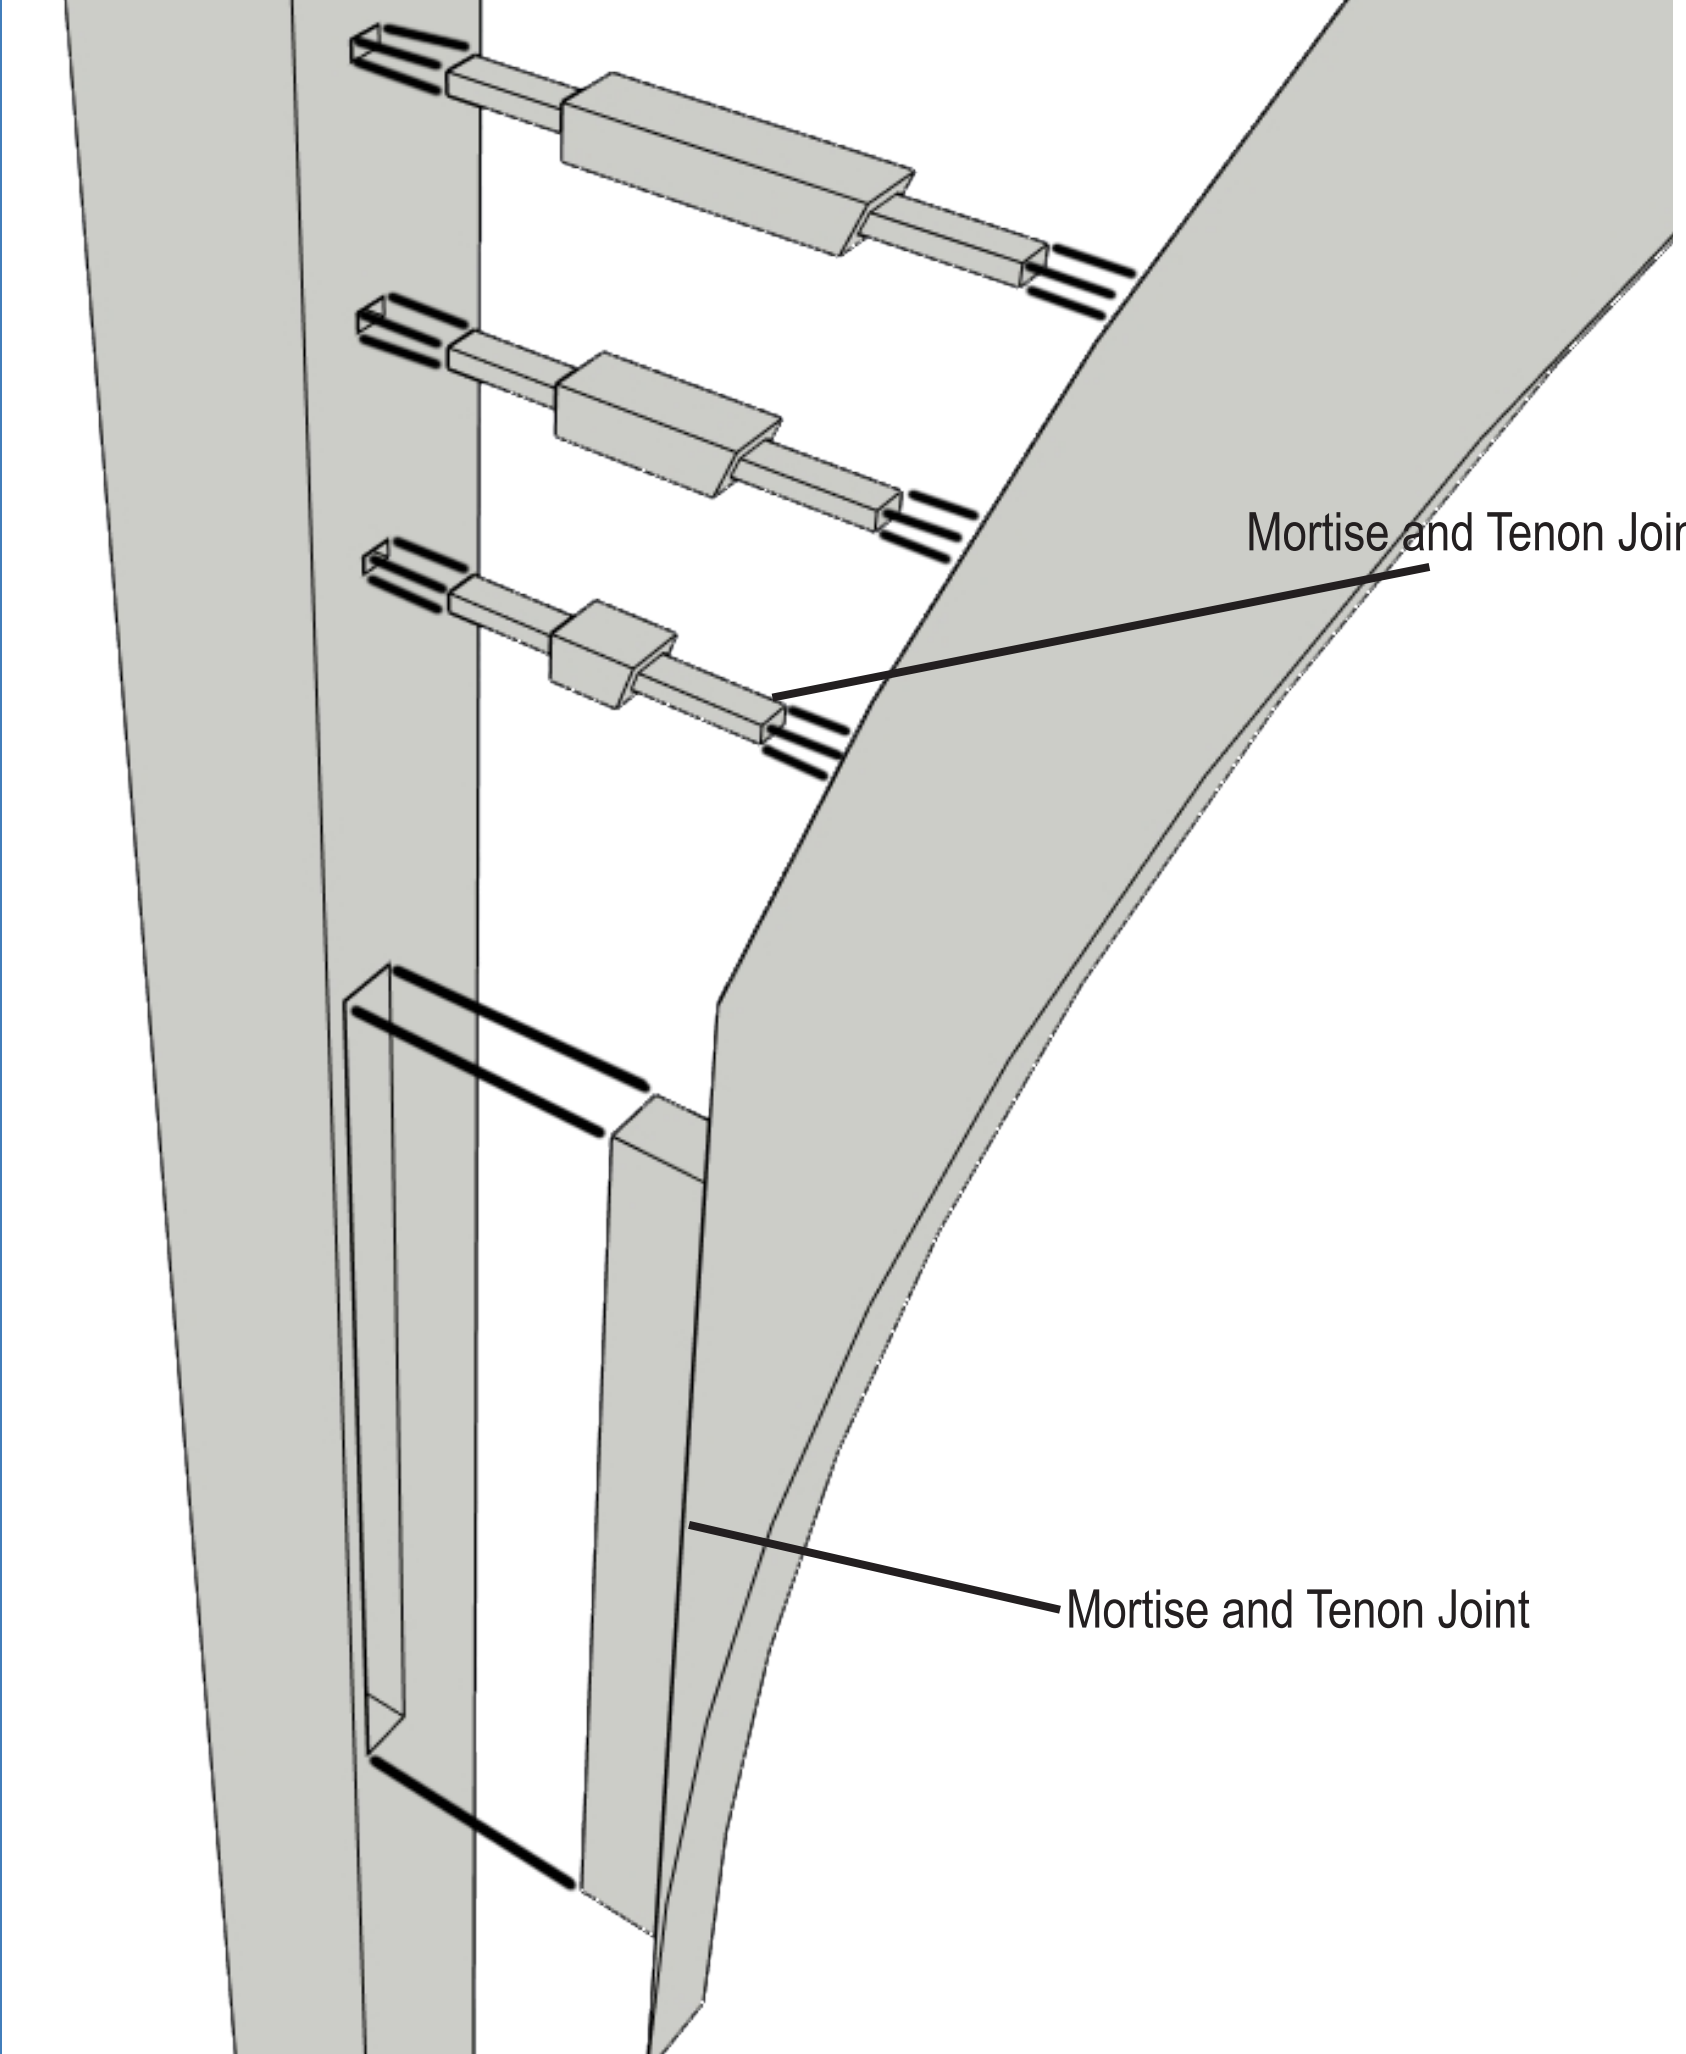


Community Centre Building Detail 1:50 @ A2

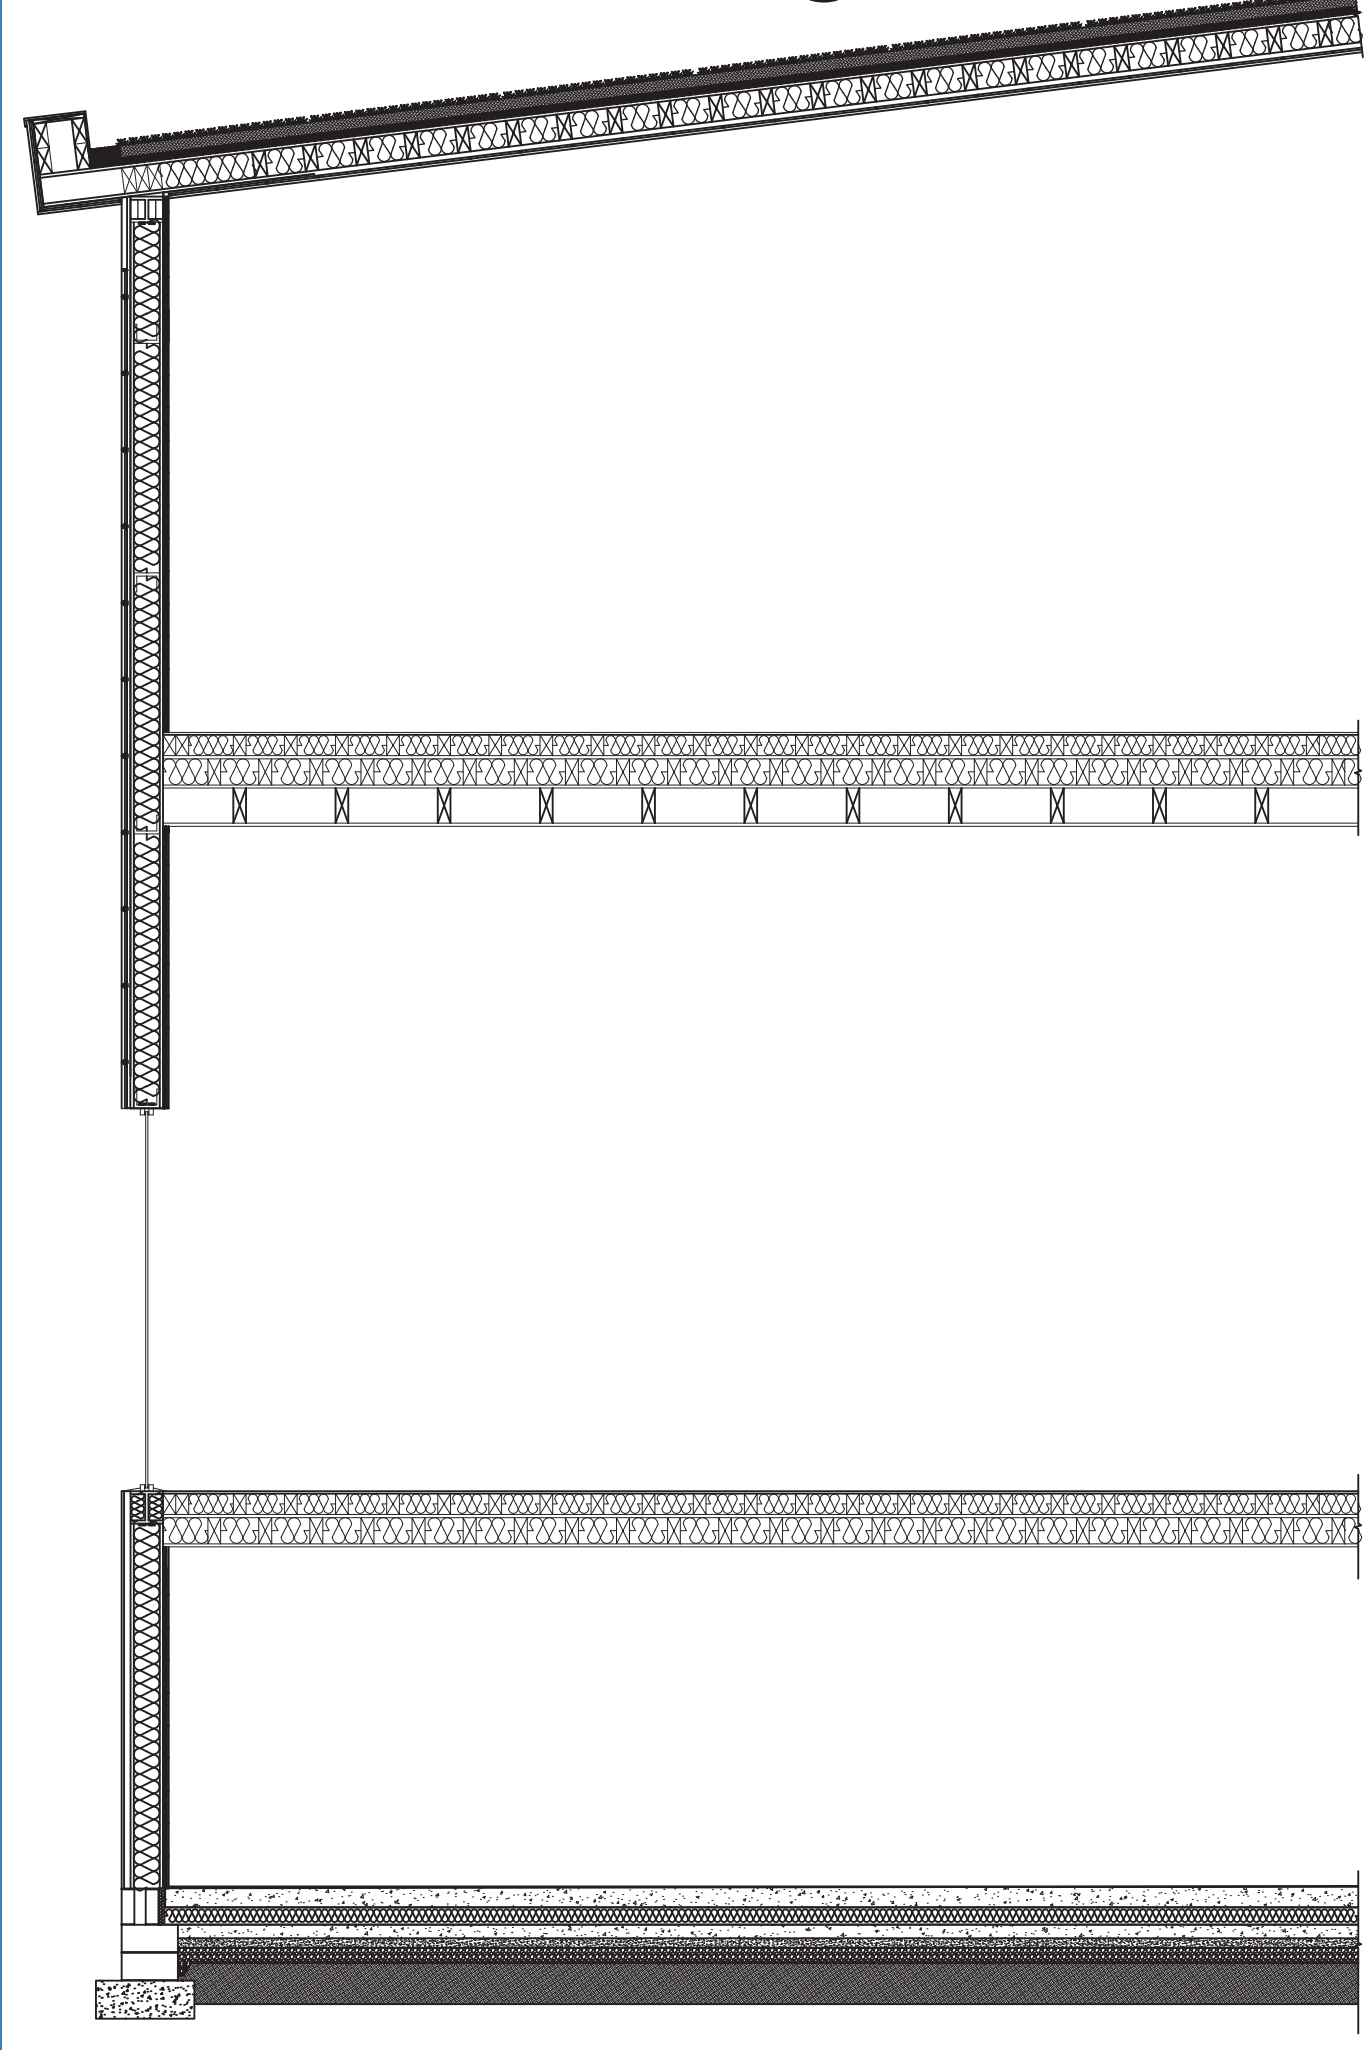

Structure Exploded Axonometric

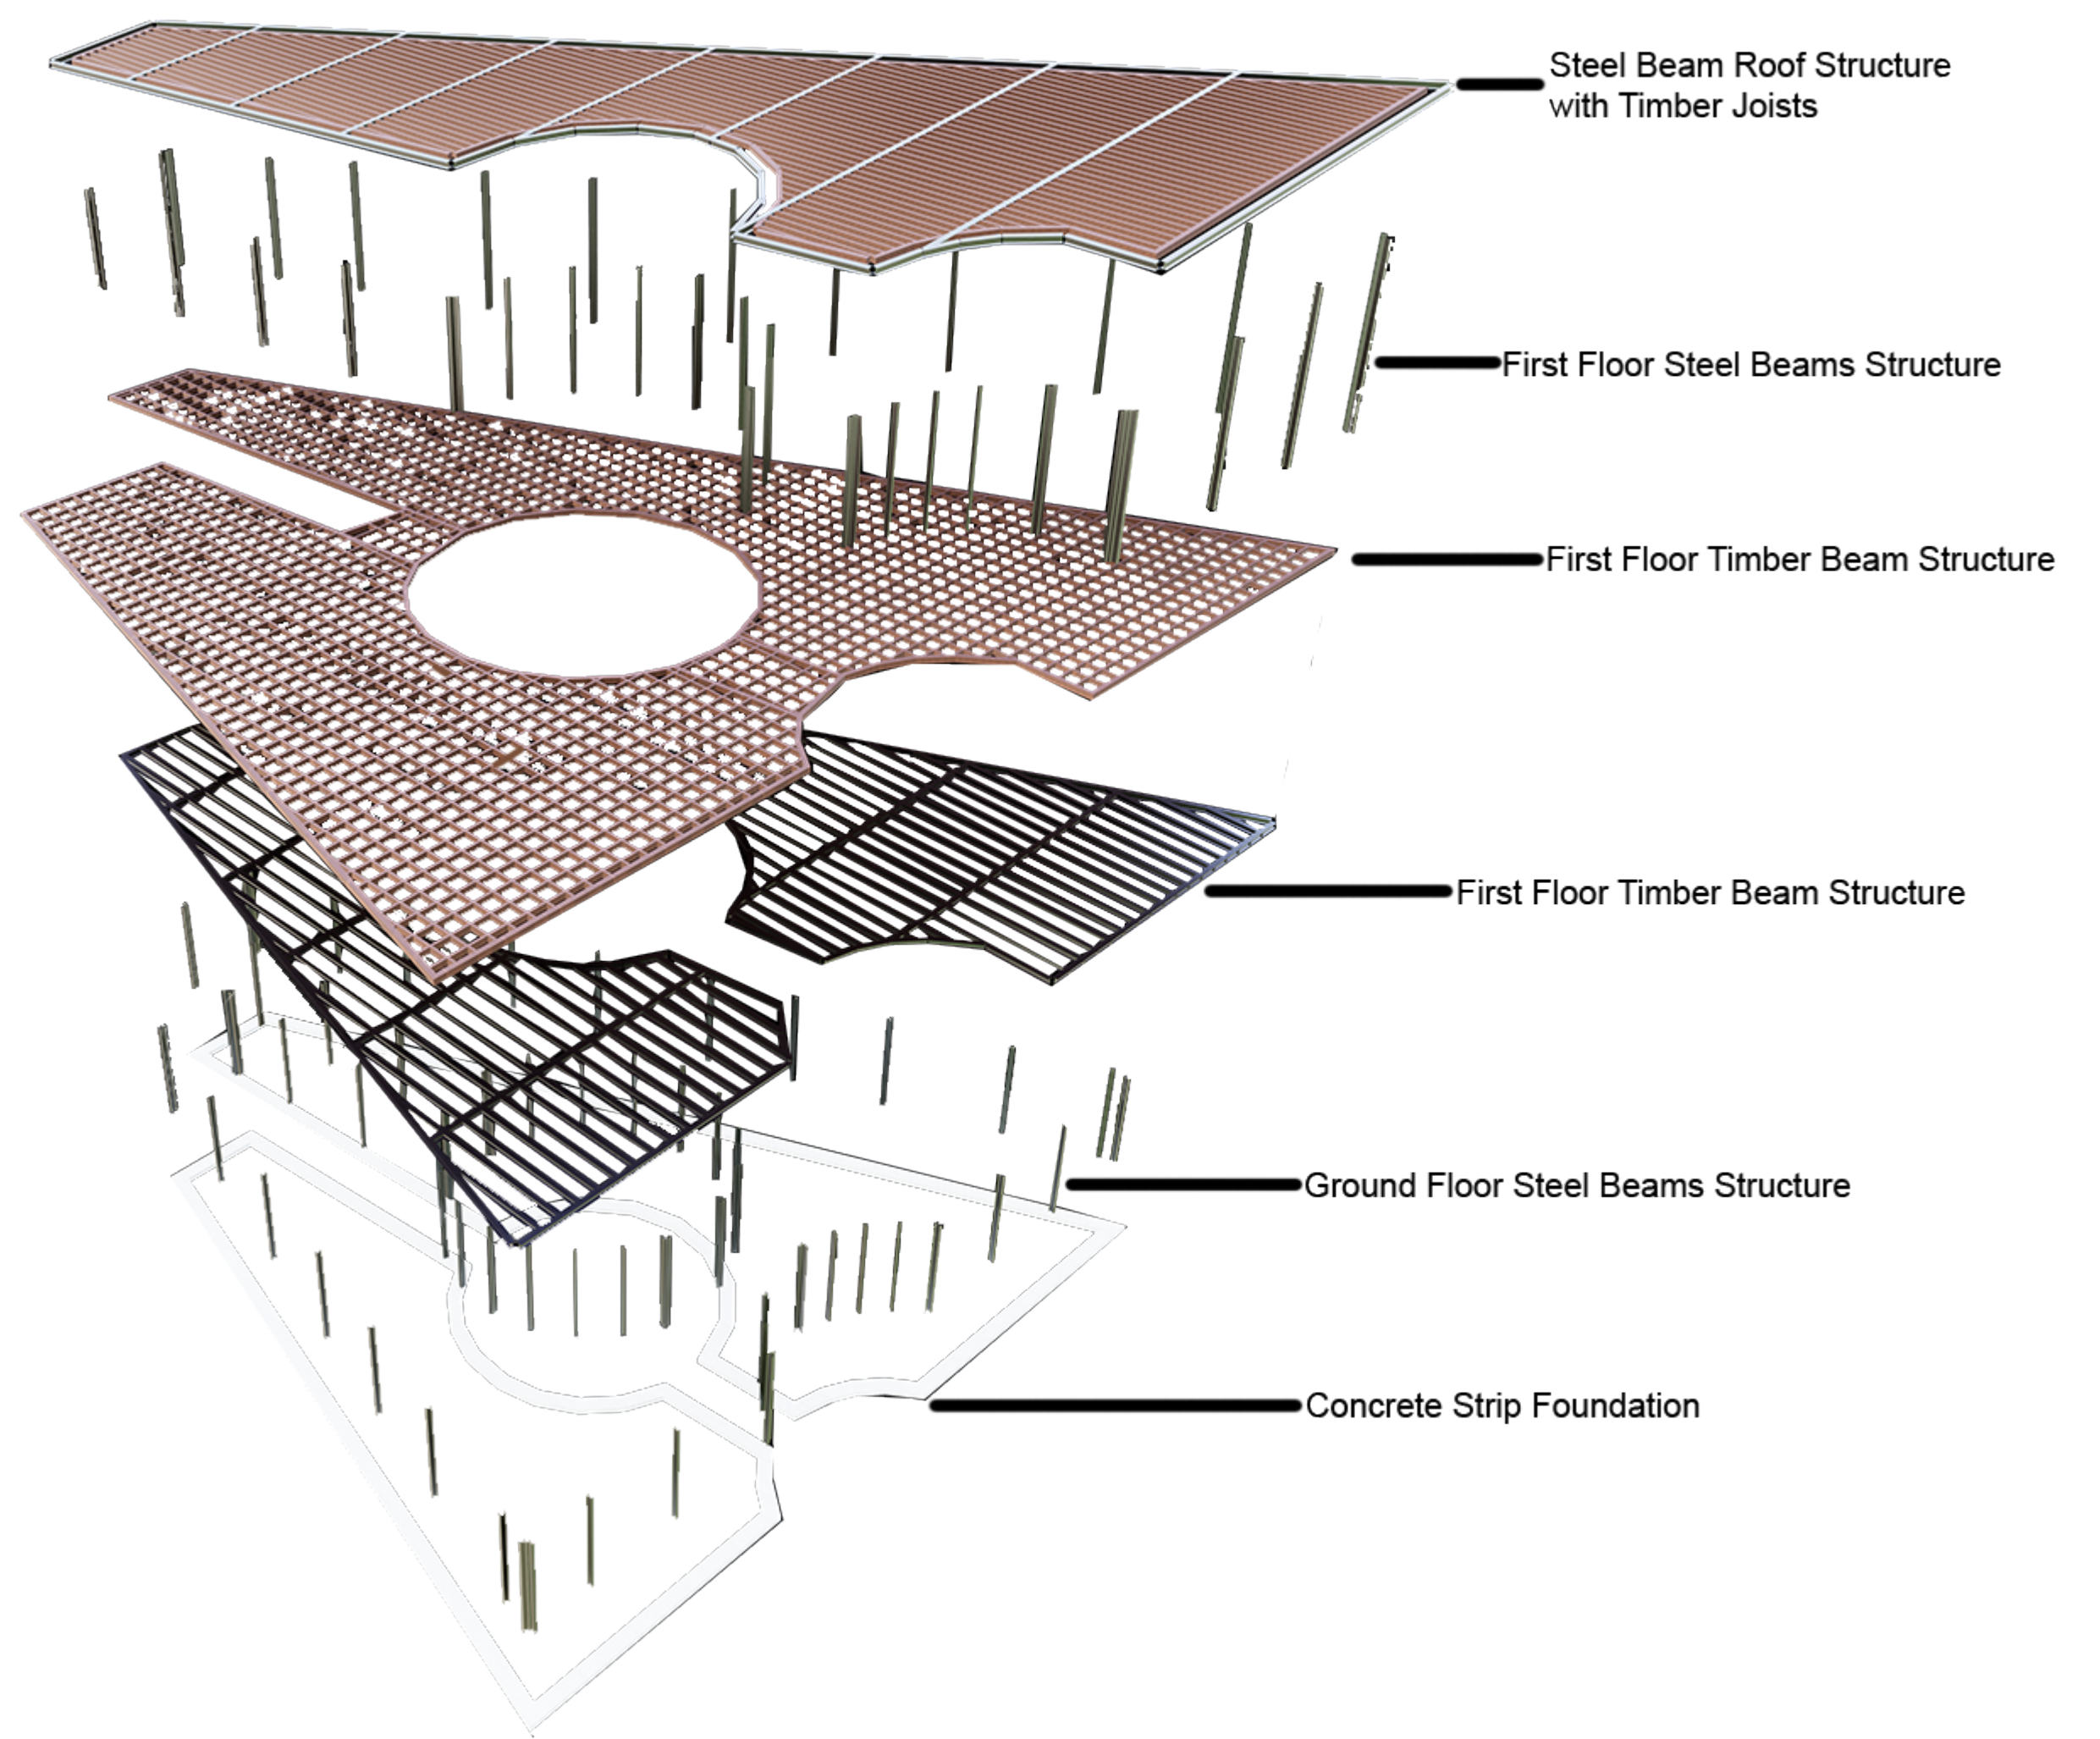

Cafe Building Detail 1:20 @ A2

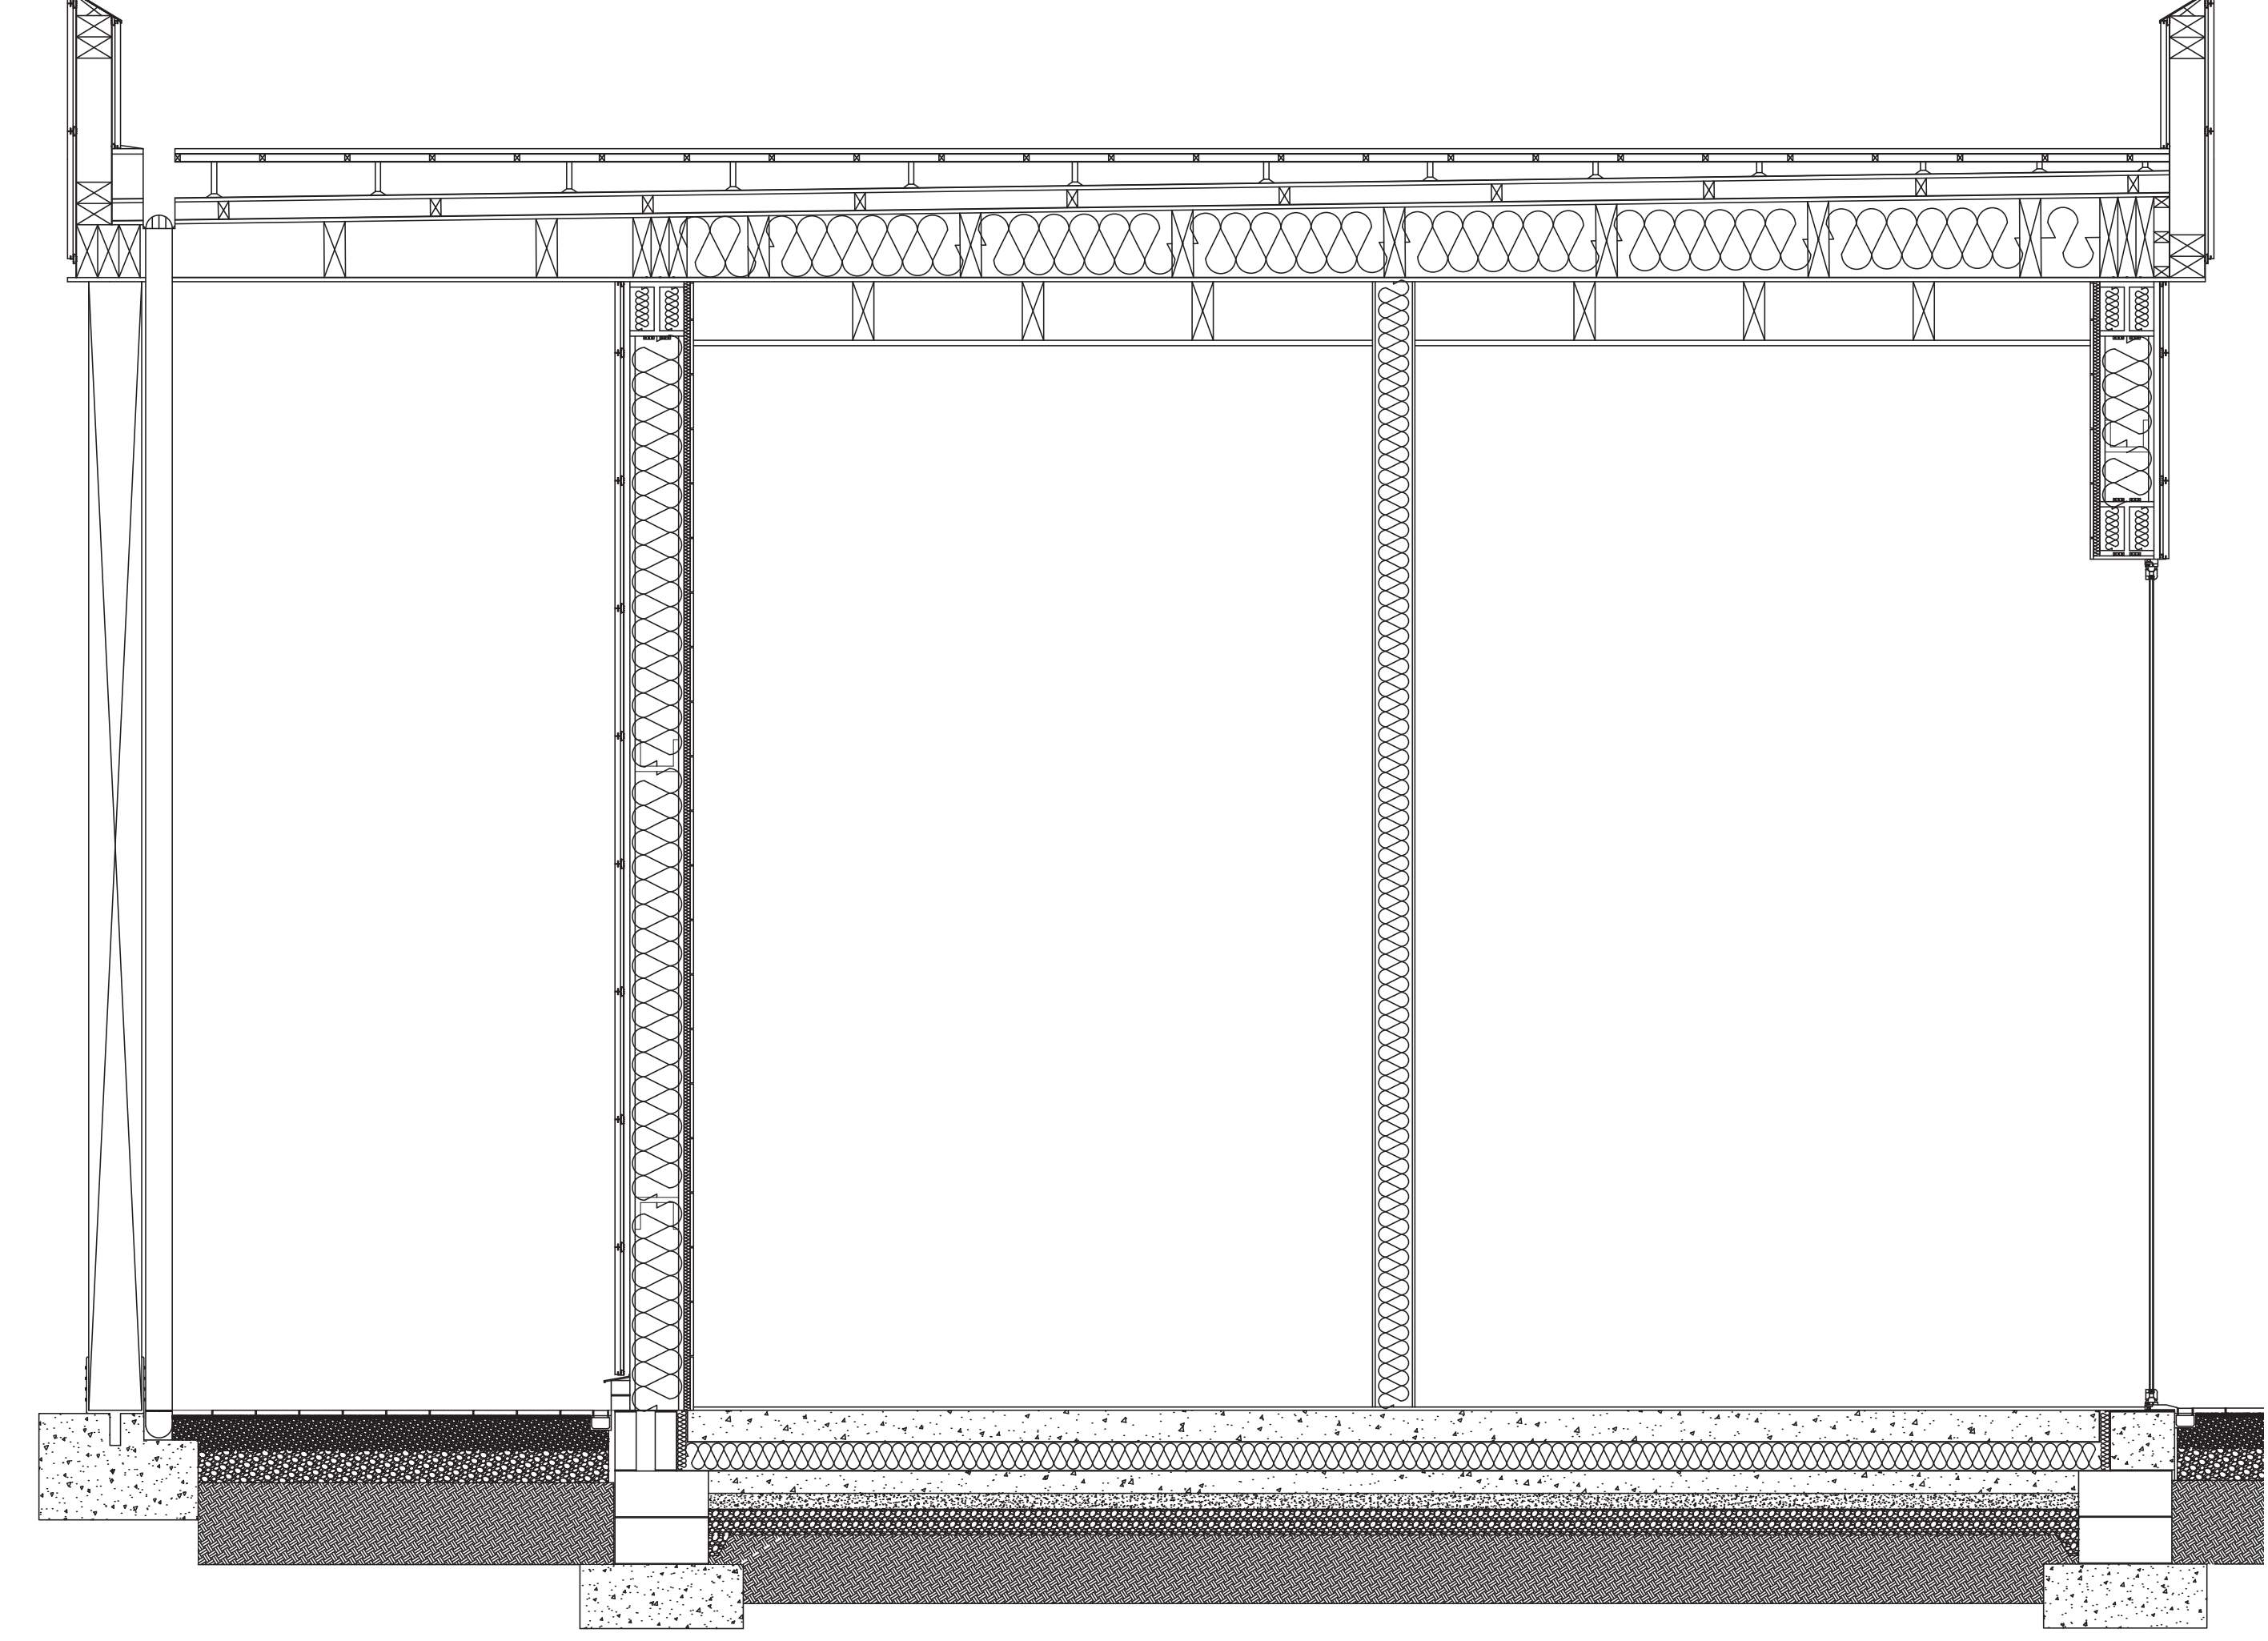

More Renders

